

**SPECIFICATIONS:**

- ① COVER: 11 GA (.090) ALUMINUM, STIFFENED TO WITHSTAND A LIVE LOAD OF 40PSF WITH A MAX DEFLECTION OF 1/150 OF THE SPAN.
- ② CURB: 11 GA (.090) ALUMINUM CURB COUNTERFLASH WITH EZ TABS.
- 3 FINISH: MILL
- ④ INSULATION: 1" POLYISO R-6 (5.6 LTR) IN CURB, 1" POLYSTYRENE R-4 (3.8 LTR) IN COVER.
- ⑤ GASKET: EXTRUDED EPDM RUBBER ADHESIVE BACKED GASKET SEAL COUNTINUOUS AROUND COVER.
- ⑥ SPRING: GAS SPRING WITH DAMPER FOR SMOOTH, CONTROLLED, COUNTERBALANCED LIFT ASSISTANCE.
- ⑦ HINGE: PINTLE HINGE WITH STAINLESS STEEL HINGE PINS.
- ⑧ HOLD OPEN ARM: ZINC PLATED STEEL AUTOMATIC HOLD OPEN ARM LOCKS COVER IN FULLY OPEN POSITION WITH RED VINYL GRIP HANDLE PULL RELEASE.


- ⑨ LATCH: ZINC PLATED STEEL SLAM LATCH, HOLDS COVER CLOSED AGAINST 20PSF WIND UPLIFT, INTERIOR AND EXTERIOR TURN HANDLES WITH PADLOCK HASPS.
- ⑩ PULL HANDLE: INTERIOR PULL DOWN HANDLE, SAFETY YELLOW POWDER COAT


**NOTES:**

- WHEN INSTALLING ON A PITCHED ROOF UP TO 7:12, THE HINGE SIDE (LENGTH) MUST BE PARALLEL TO THE SLOPE.
- WIDTH X LENGTH DIMENSIONS ARE MEASURED INSIDE CURB TO INSIDE CURB. THE WIDTH IS HINGE TO LATCH AND LENGTH IS HINGED SIDE.
- SPECIAL LABEL PN 3113-TB

ROOF HATCH SIZE 30" (WIDTH) x 54" (LENGTH)  
 CLEAR OPENING 23 1/8" (WIDTH) x 53 1/2" (LENGTH)  
 ROUGH OPENING 30" (WIDTH) x 54" (LENGTH)

PROPRIETARY AND CONFIDENTIAL: THE INFORMATION CONTAINED IN THIS DRAWING IS THE SOLE PROPERTY OF BABCOCK-DAVIS. ANY REPRODUCTION IN PART OR AS A WHOLE WITHOUT THE WRITTEN PERMISSION OF BABCOCK-DAVIS IS PROHIBITED.

PROJECT:		
ARCHITECT:		
CONTRACTOR:		
QTY:		
PART:		TBA3054
		TITLE: BRHPA30X54S1T Roof Hatch Personnel II, 30x54, S Dr, Alum, Mill, Sngl Wall Curb
		DWG. NO. TBD057_TBA3054
NAME	DATE	SIZE
DRAWN SGS	04/01/15	A
RELEASED IMT	04/01/15	WEIGHT: 79.5 lbs
		REV A

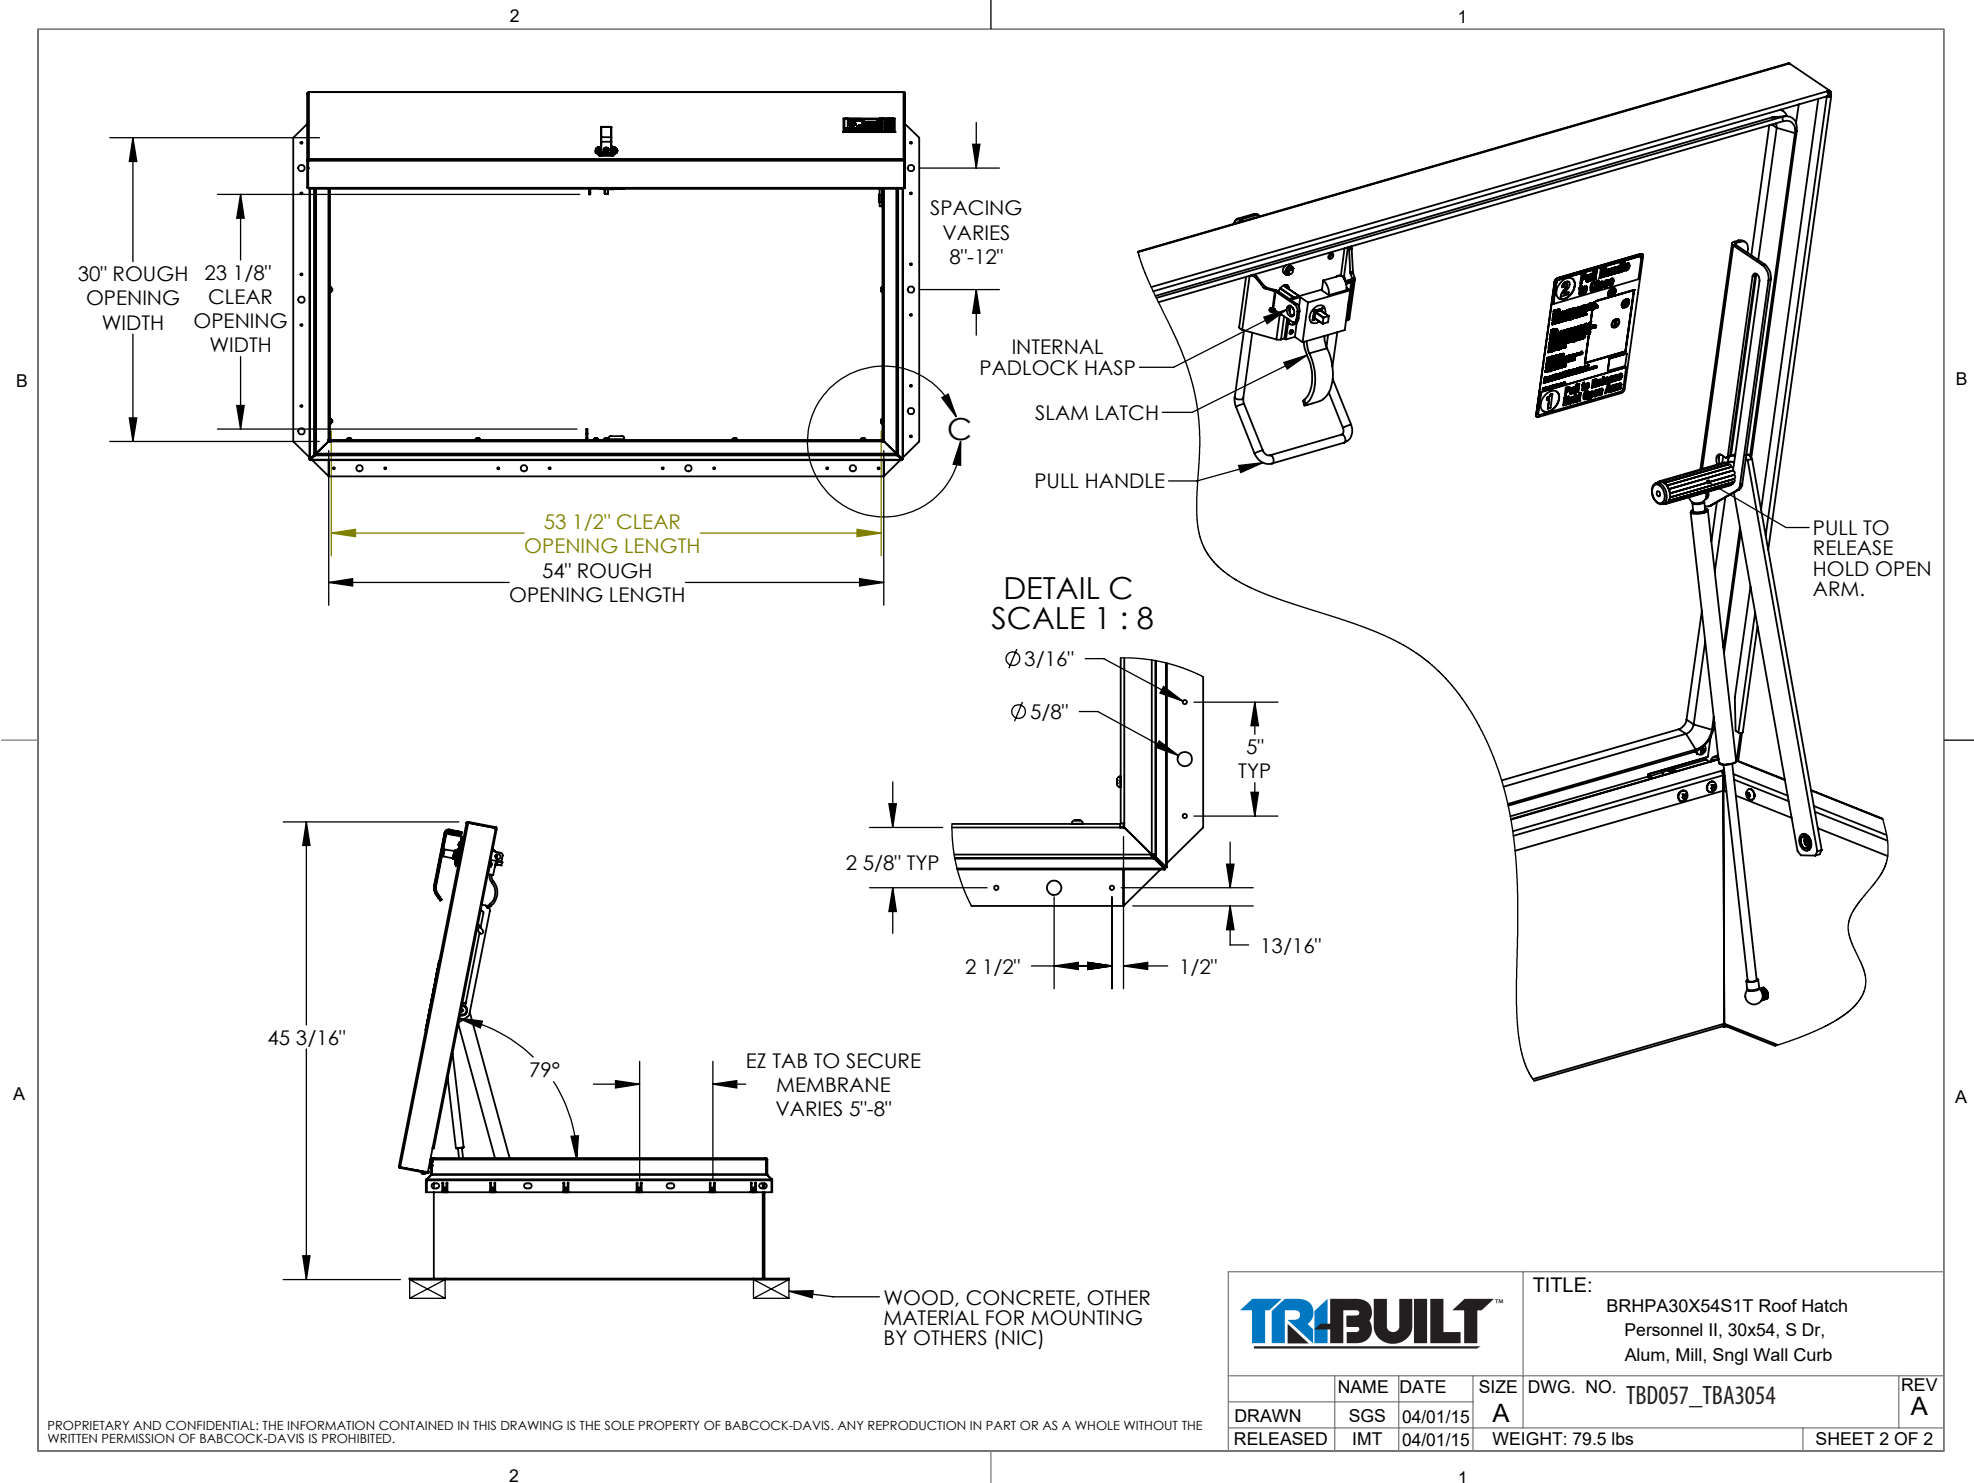

PROPRIETARY AND CONFIDENTIAL: THE INFORMATION CONTAINED IN THIS DRAWING IS THE SOLE PROPERTY OF BABCOCK-DAVIS. ANY REPRODUCTION IN PART OR AS A WHOLE WITHOUT THE WRITTEN PERMISSION OF BABCOCK-DAVIS IS PROHIBITED.



TITLE: BRHPA30X54S1T Roof Hatch  
Personnel II, 30x54, S Dr,  
Alum, Mill, Sngl Wall Curb

	NAME	DATE	SIZE	DWG. NO.	TBD057_TBA3054	REV
DRAWN	SGS	04/01/15	A			A
RELEASED	IMT	04/01/15		WEIGHT: 79.5 lbs		SHEET 2 OF 2