

MIAMI DADE ACCEPTANCE NO: 17-0207.11  
EXPIRATION DATE: 5/25/22

TEST CERTIFICATIONS:  
TAS201-94 IMPACT TEST - CLASS IV  
TAS202-94 UNIFORM STATIC AIR PRESSURE  
TAS203-94 CYCLE WIND PRESSURE LOAD

**SPECIFICATIONS:**

- ① **COVER:**  
11 GA (.090) ALUM, STIFFENED TO WITHSTAND A LIVE LOAD OF 40PSF WITH A MAX DEFLECTION OF 1/150 OF THE SPAN.
- ② **LINER:** 18 GA (.040) ALUM
- ③ **CURB:** 11 GA (.090) ALUM, CURB COUNTERFLASH WITH EZ TABS.
- ④ **FINISH:** MILL
- ⑤ **INSULATION:** 1" POLYISO R-6 (5.6 LTTR) IN CURB,  
1" POLYSTYRENE R-4 (3.8 LTTR) IN COVER.
- ⑥ **GASKET:**  
EXTRUDED EPDM RUBBER ADHESIVE BACKED GASKET SEAL CONTINUOUS AROUND COVER.
- ⑦ **SPRING:**  
GAS SPRING WITH DAMPER FOR SMOOTH, CONTROLLED, COUNTERBALANCED LIFT ASSISTANCE.
- ⑧ **HINGE:** PINTLE HINGE WITH STAINLESS STEEL HINGE PINS.
- ⑨ **HOLD OPEN ARM:**  
ZINC PLATED STEEL AUTOMATIC HOLD OPEN ARM LOCKS COVER IN FULLY OPEN POSITION WITH RED VINYL GRIP HANDLE PULL RELEASE.


- ⑩ **LATCH:**  
ZINC PLATED STEEL SLAM LATCH. HOLDS COVERS CLOSED AGAINST WIND UPLIFT, INTERIOR AND EXTERIOR HANDLES WITH PADLOCK HASPS.
- ⑪ **PULL HANDLE:**  
INTERIOR PULL DOWN HANDLE, SAFETY YELLOW POWDER COAT.

**NOTES:**  
-WHEN INSTALLING ON A PITCHED ROOF UP TO 7:12, THE HINGE SIDE(LENGTH)MUST BE PARALLEL TO THE SLOPE.  
- WIDTH X LENGTH DIMENSIONS ARE MEASURED INSIDE CURB TO INSIDE CURB. THE WIDTH IS HINGE TO LATCH AND LENGTH IS HINGED SIDE.  
- SPECIAL LABEL PN 3113-TB

**ROOF HATCH SIZE** 36" (WIDTH) x 36" (LENGTH)  
**CLEAR OPENING** 28.2(WIDTH) x 35.38 (LENGTH)  
**ROUGH OPENING** 36" (WIDTH) x 36" (LENGTH)

PROPRIETARY AND CONFIDENTIAL: THE INFORMATION CONTAINED IN THIS DRAWING IS THE SOLE PROPERTY OF BABCOCK-DAVIS. ANY REPRODUCTION IN PART OR AS A WHOLE WITHOUT THE WRITTEN PERMISSION OF BABCOCK-DAVIS IS PROHIBITED.

PROJECT:			
ARCHITECT:			
CONTRACTOR:			
QTY:			
PART#:		<b>TBA36X36S1T</b>	
		TITLE: Roof Hatch, Hurricane Hatch 36x36, S Dr, Zinc Hdw Alum, Mill, Sngl Wall Curb	
NAME	DATE	SIZE	DWG. NO.
DRAWN	SJB	3/9/20	A
RELEASED	DWO	3/9/20	WEIGHT: 77LBS
			REV A
			RH TBA36X36S1T ShpDr
			SHEET 1 OF 2

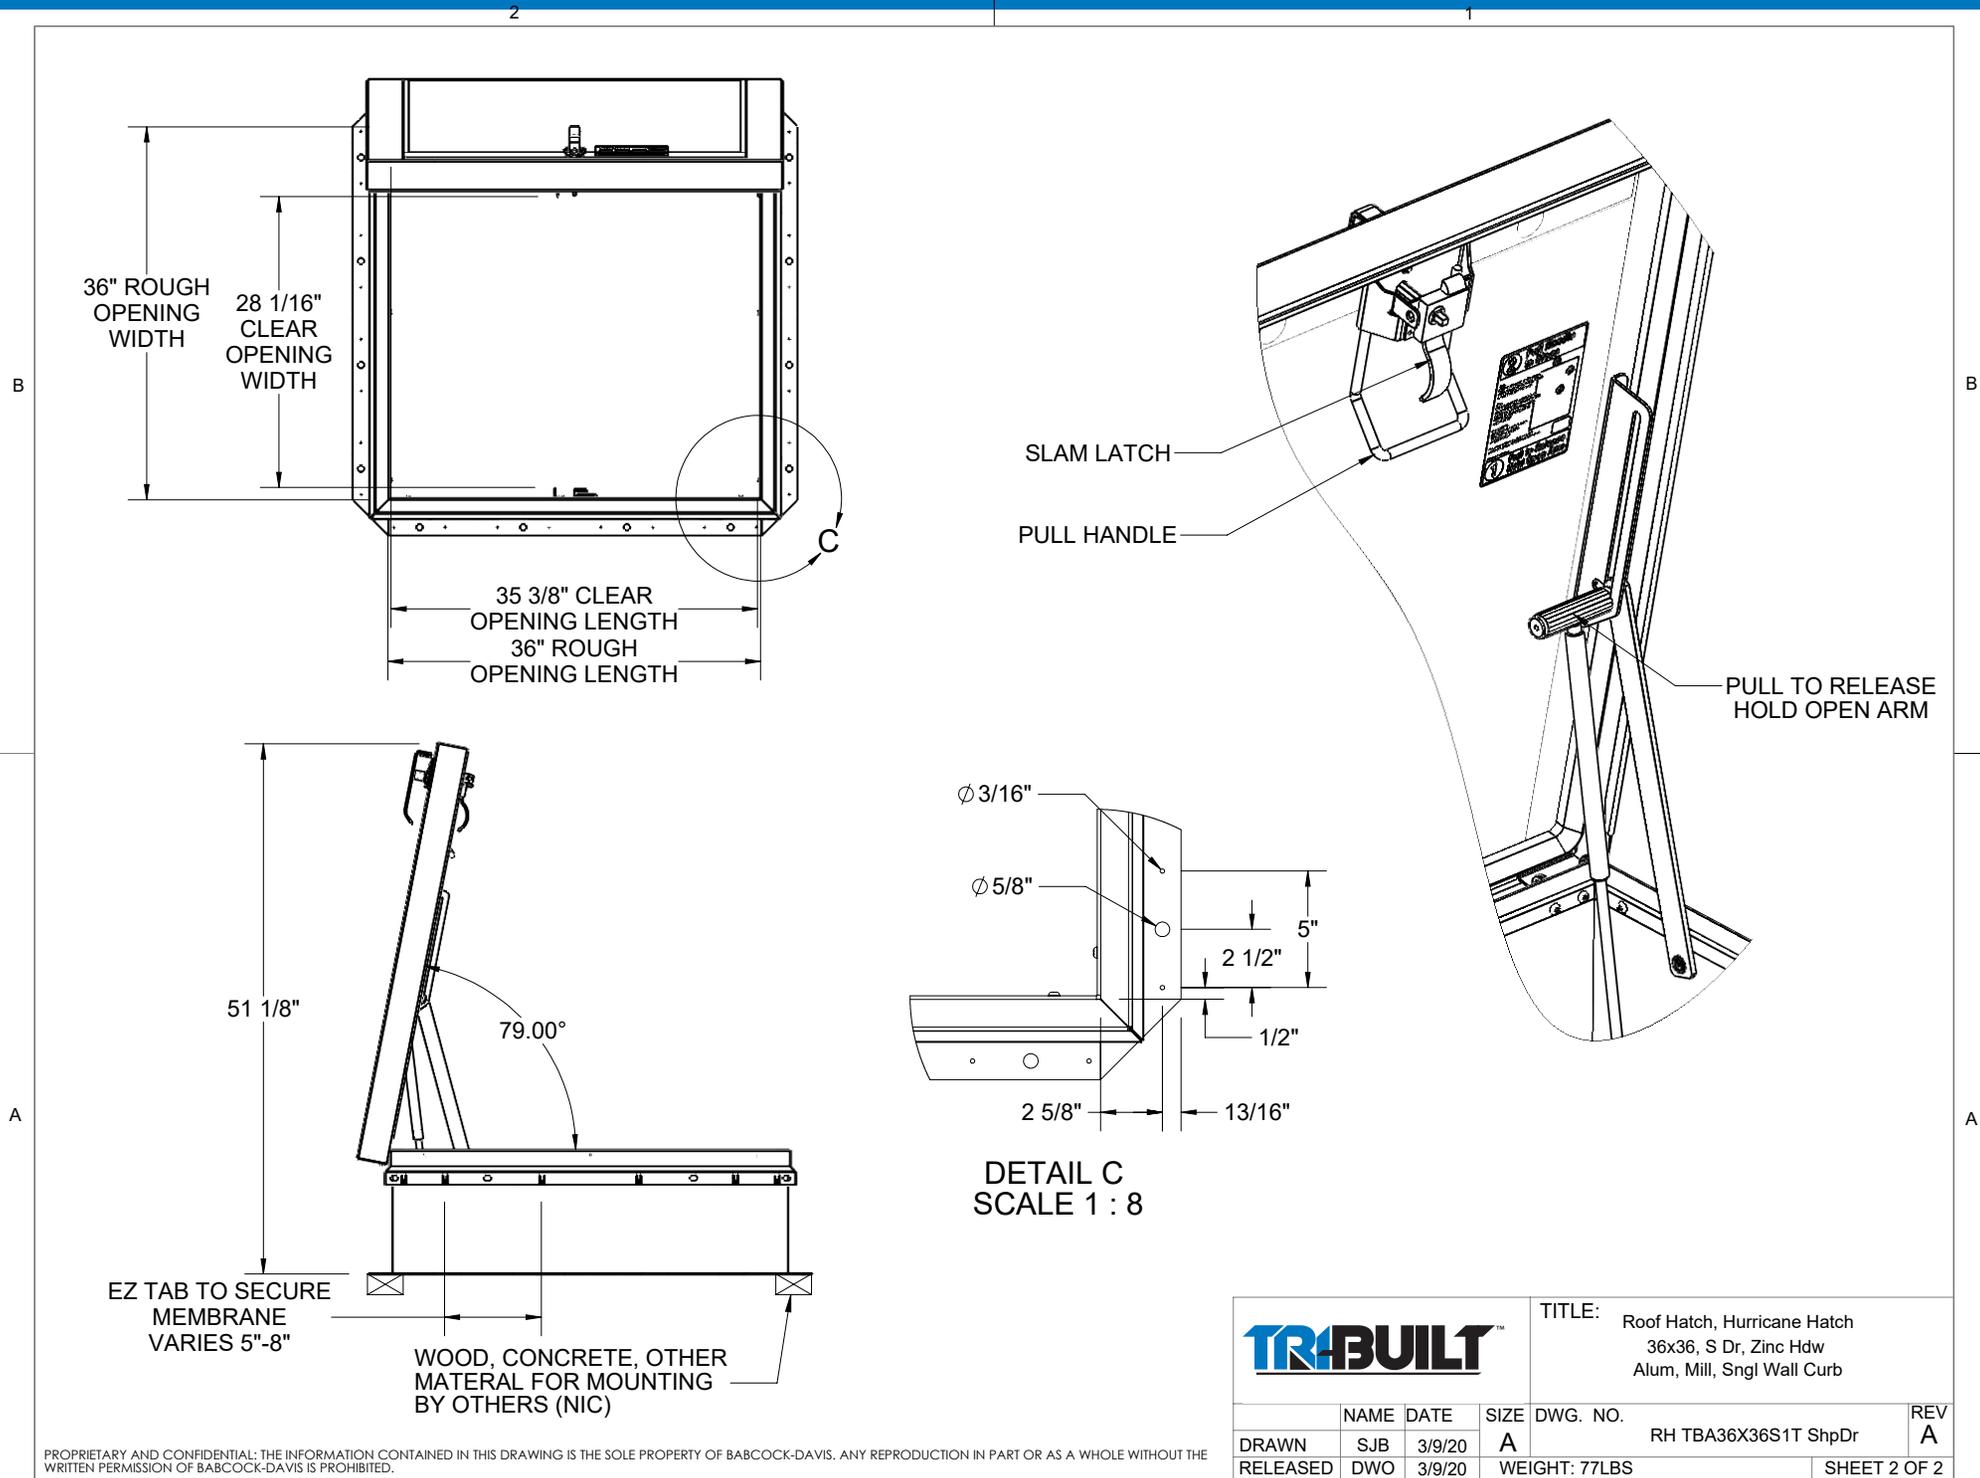

PROPRIETARY AND CONFIDENTIAL: THE INFORMATION CONTAINED IN THIS DRAWING IS THE SOLE PROPERTY OF BABCOCK-DAVIS. ANY REPRODUCTION IN PART OR AS A WHOLE WITHOUT THE WRITTEN PERMISSION OF BABCOCK-DAVIS IS PROHIBITED.

<b>TRI-BUILT™</b>				TITLE: Roof Hatch, Hurricane Hatch 36x36, S Dr, Zinc Hdw Alum, Mill, Sngl Wall Curb	
NAME	DATE	SIZE	DWG. NO.	REV	
DRAWN SJB	3/9/20	A	RH TBA36X36S1T ShpDr	A	
RELEASED DWO	3/9/20	WEIGHT: 77LBS		SHEET 2 OF 2	